

THRU WALL FLASHING

METAL COUNTER FLASHING


WATERPROOFING  
DETAIL STRIP

PLAZA OVERBURDEN

WATERPROOFING  
MEMBRANE

**DRIWALL™  
PREFABRICATED  
COMPOSITE  
DRAIN**

INSULATION

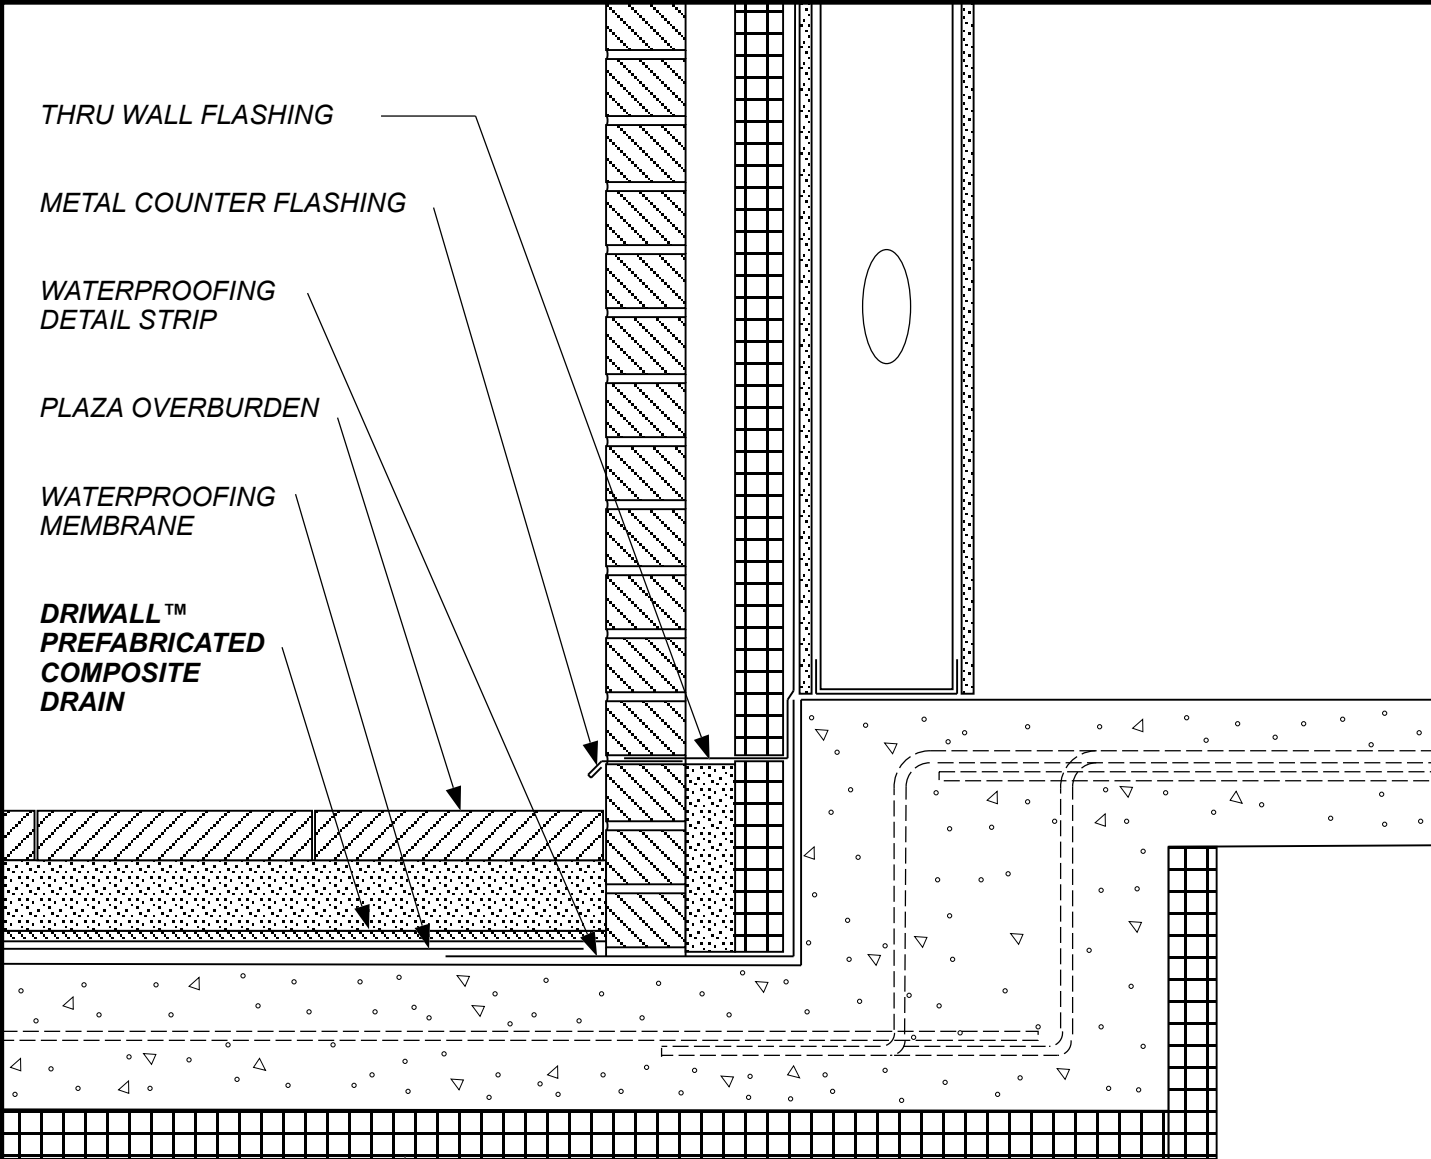

SKETCH NO: **PCD-4**

SKETCH: **PLAZA DECK  
BUILDING INTERFACE**

DATE: **1/1/12**

**keene** Building Products  
P.O. Box 241353 Cleveland, OH 44124  
P ( 877 ) 514-5336 F ( 440 ) 605-1120  
www.keenebuilding.com